

LANTERNS ROCK CREEK METROPOLITAN DISTRICT

EXHIBIT A (3 OF 3)


TRACT E, ROCK CREEK RANCH FG NO. 12, SEC.19, T.1S., R.69W.

LINE TABLE					
LINE	BEARING	LENGTH	LINE		
L1	S89°00'21"W	105.47'	L12	S89°36'53"W	36.61'
L2	S89°00'21"W	373.92'	L13	S89°36'53"W	110.02'
L3	N66°22'58"W	117.23'	L14	S89°00'21"W	161.16'
L4	N60°17'41"W	44.73'	L15	S66°52'59"W	136.79'
L5	N55°21'00"W	44.24'	L16	S89°50'21"W	74.74'
L6	N47°03'33"W	43.83'	L17	N00°09'39"W	621.74'
L7	N39°59'13"W	45.70'	L18	N88°57'10"E	1029.45'
L8	N37°47'22"W	102.87'	L19	S01°33'37"E	780.75'
L9	N61°45'53"W	105.07'	L20	S04°07'49"W	138.96'
L10	S89°00'21"W	292.88'	L21	S09°34'33"E	116.48'
L11	S47°50'26"W	76.81'			

LINE TABLE					
LINE	BEARING	LENGTH	LINE		
L12	S89°36'53"W	36.61'	L13	S89°36'53"W	110.02'
L13	S89°36'53"W	110.02'	L14	S89°00'21"W	161.16'
L14	S89°00'21"W	161.16'	L15	S66°52'59"W	136.79'
L15	S66°52'59"W	136.79'	L16	S89°50'21"W	74.74'
L16	S89°50'21"W	74.74'	L17	N00°09'39"W	621.74'
L17	N00°09'39"W	621.74'	L18	N88°57'10"E	1029.45'
L18	N88°57'10"E	1029.45'	L19	S01°33'37"E	780.75'
L19	S01°33'37"E	780.75'	L20	S04°07'49"W	138.96'
L20	S04°07'49"W	138.96'	L21	S09°34'33"E	116.48'
L21	S09°34'33"E	116.48'			

CURVE TABLE

CURVE	LENGTH	RADIUS	DELTA	CHORD	CH BEARING
C1	25.00'	640.00'	274°17'	25.00'	S00°26'57"E

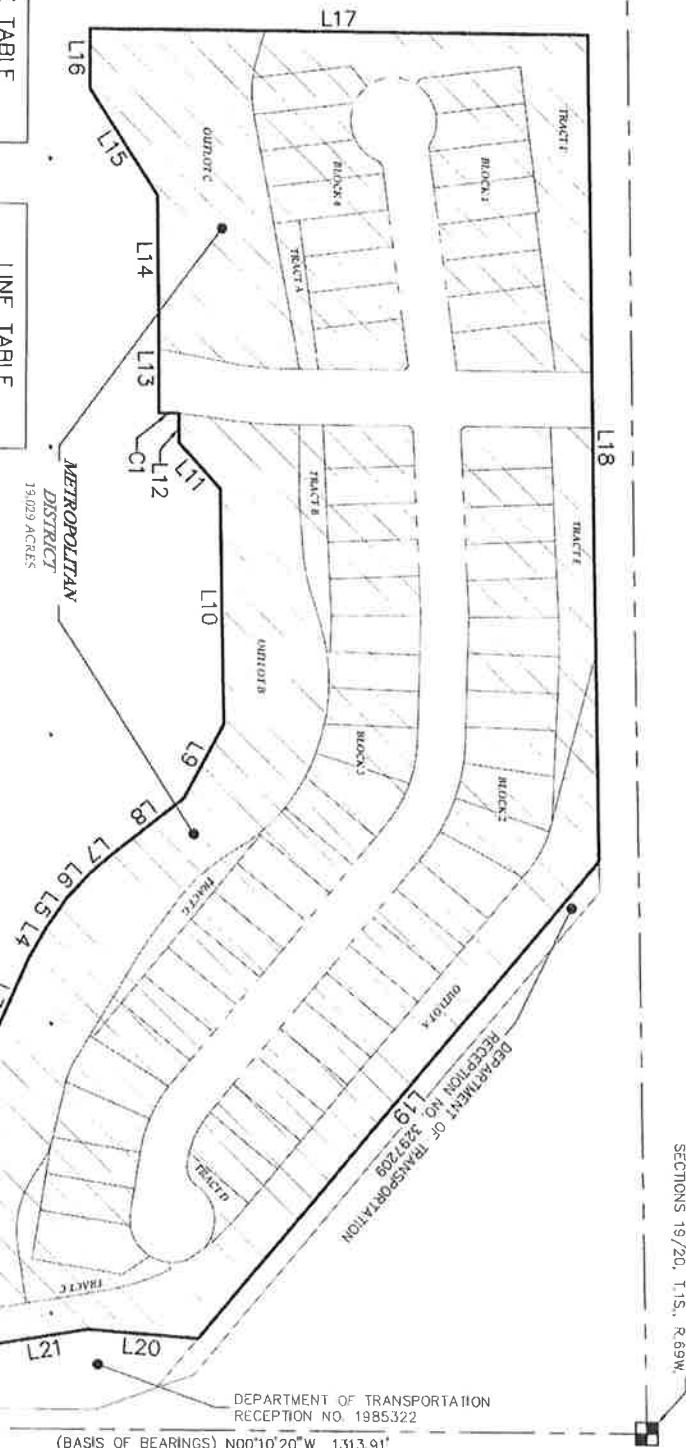

Romie L. Edwards - On Behalf Of King Surveyors  
 Colorado Licensed Professional  
 Land Surveyor #38480

NOTICE: This exhibit drawing is not intended to be a monumented land survey. Its sole purpose is as a graphic representation to aid in the visualization of the written property description which it accompanies. The written property description supercedes the exhibit drawing.

NOTICE: According to Colorado law you must commence any legal action based upon any defect in this survey within three years after you first discover such defect. In no event may any action based upon any defect in this survey be commenced more than ten years from the date of the certification shown hereon. (13-80-105 C.R.S. 2012)



**KING SURVEYORS**  
 650 E. Garden Drive | Windsor, Colorado 80550  
 phone: (970) 686-5011 | fax: (970) 686-5821  
 email: contact@KingSurveyors.com

PROJECT NO: 20160908  
 DATE: 5/24/2018  
 CLIENT: CIVIL RESOURCES  
 DWG: 20160908EXH-METRO  
 DRAWN: CSK CHECKED: RLE